



CLEANOUT REQUIREMENTS

CLEAN OUTS ARE QUITE SIMPLY ACCESS POINTS TO THE SERVICE LATERAL. A CLEAN OUT CAN BE VERY BENEFICIAL TO THE PLUMBER OR PROPERTY OWNER TO LOCALIZE PROBLEM AREAS. ALL CLEAN OUTS MUST BE GAS TIGHT AND WATER TIGHT.

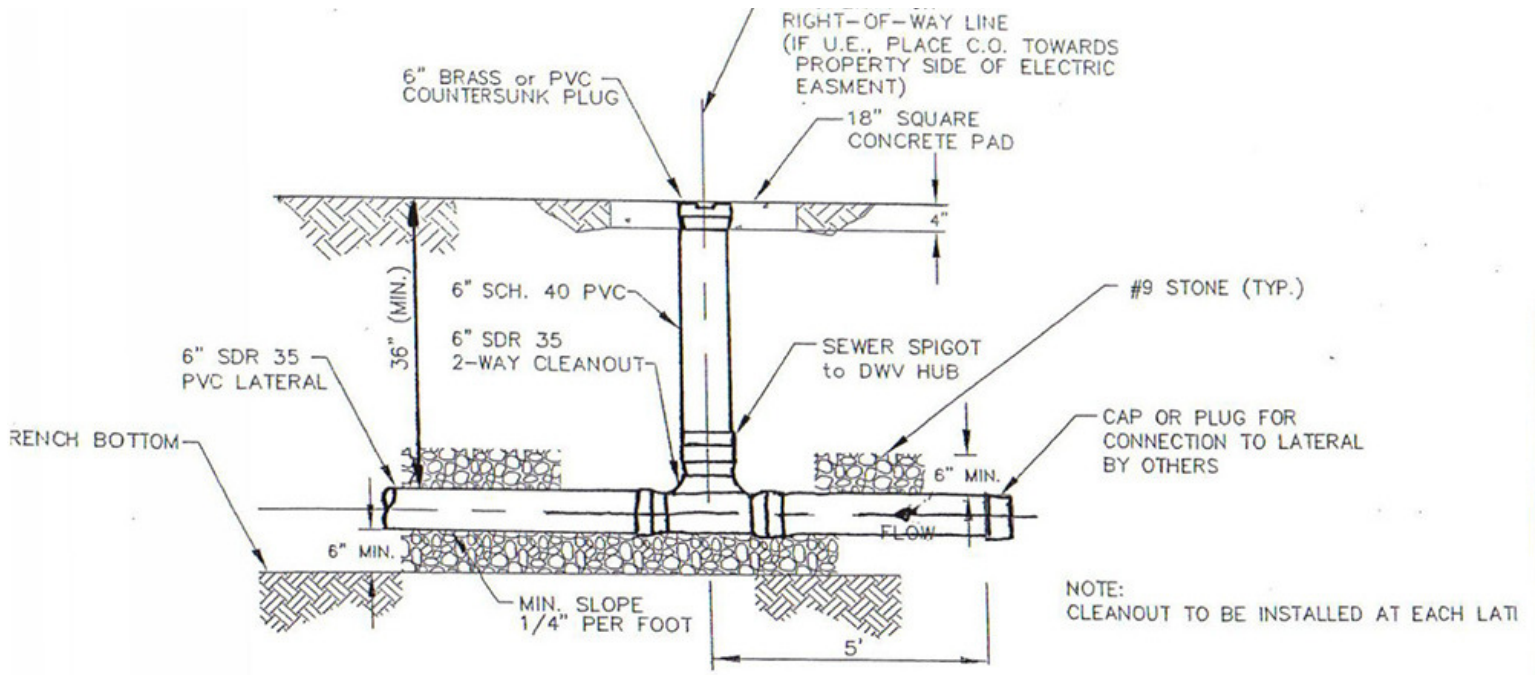

CLEANOUT DETAIL
NTS

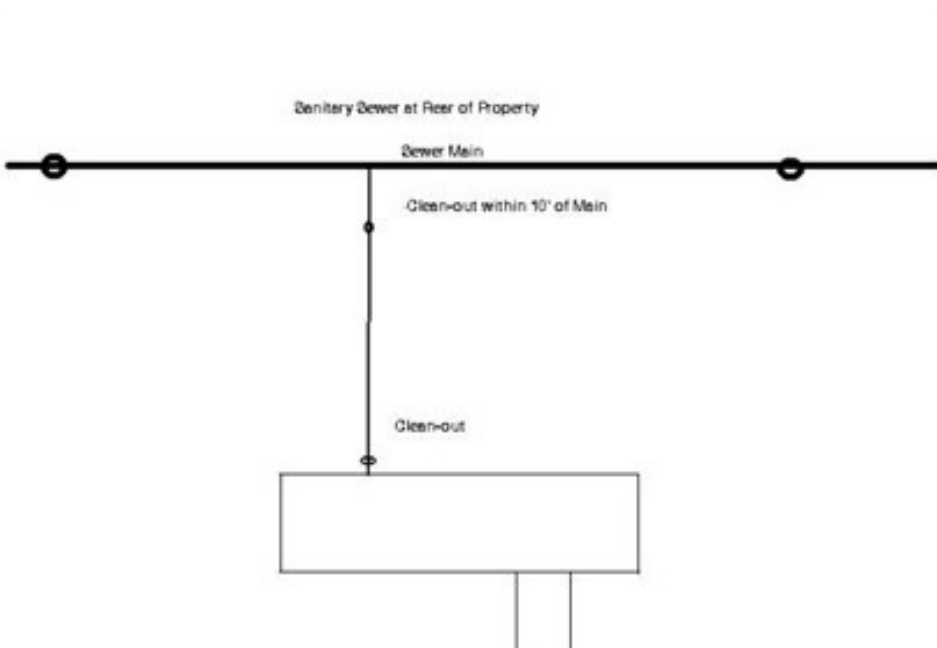

The Wastewater Collection Department requires an access point near the right of way or easement line before any inspection of the service lateral on the right of way or easement may proceed.

Note: An approved cleanout must be provided at the easement line.
Standard Maintenance Procedures Continue.